
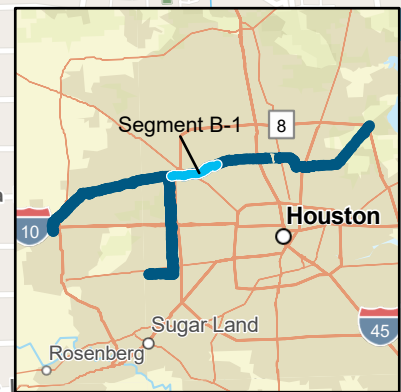


Surface Water Supply Project Segment 3 A-4

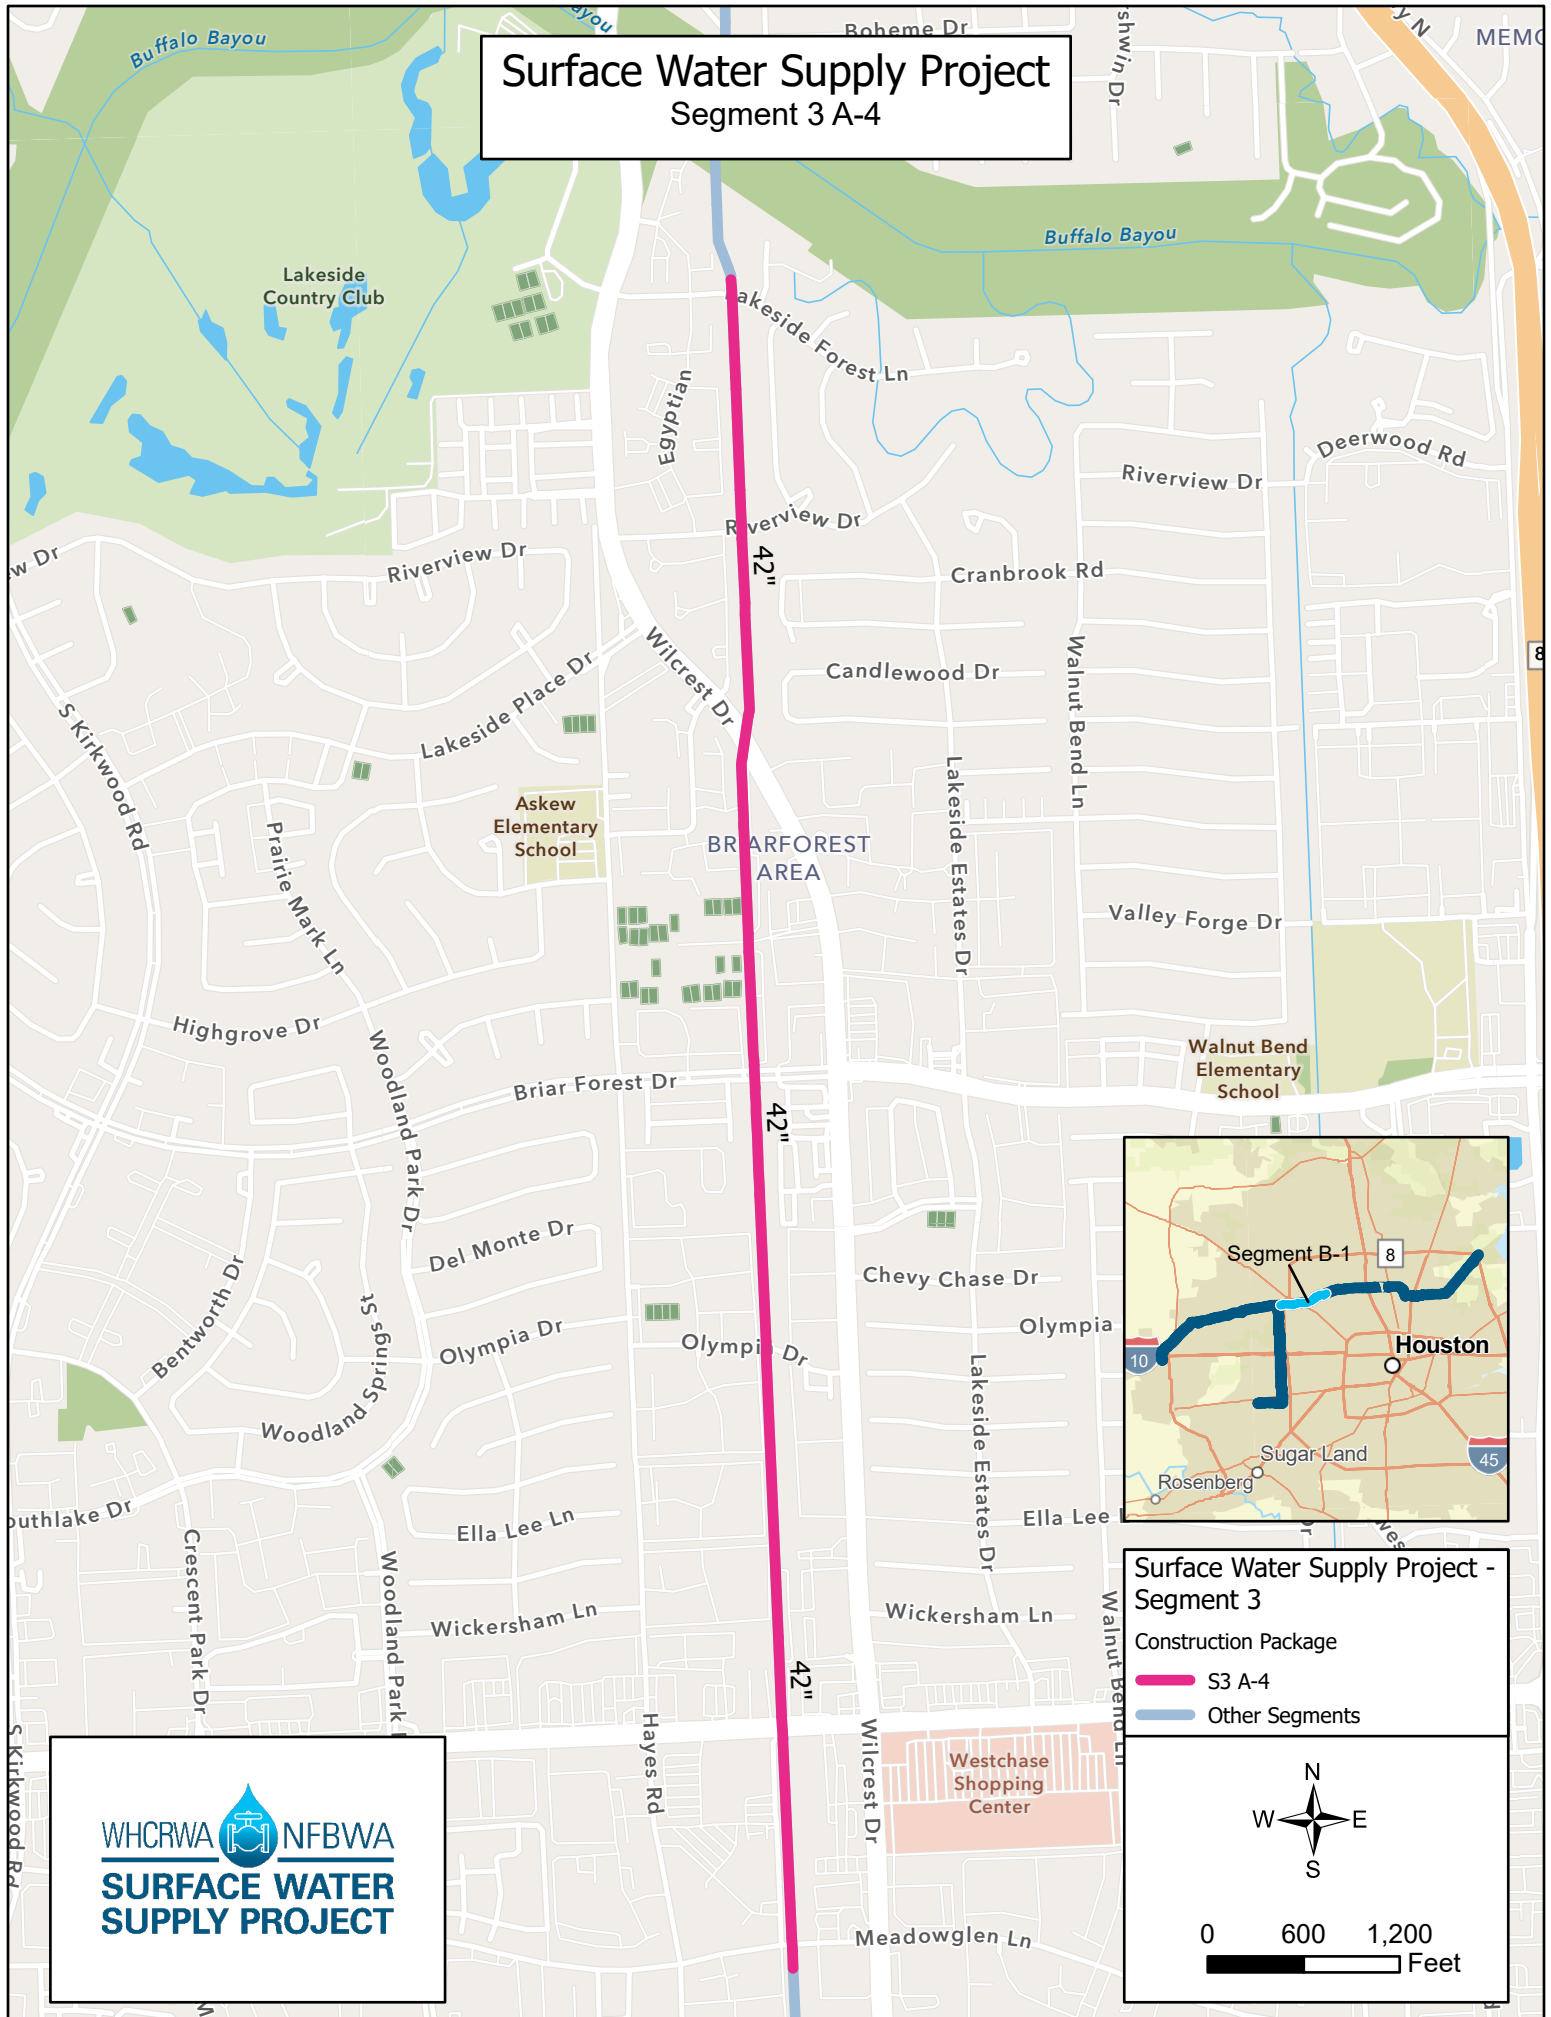

Surface Water Supply Project - Segment 3

Construction Package

- S3 A-4
- Other Segments

0 600 1,200 Feet

