
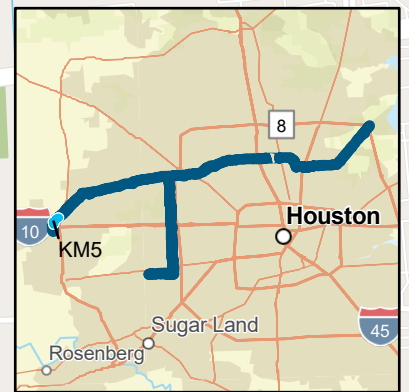


# Surface Water Supply Project Segment 3 A-5

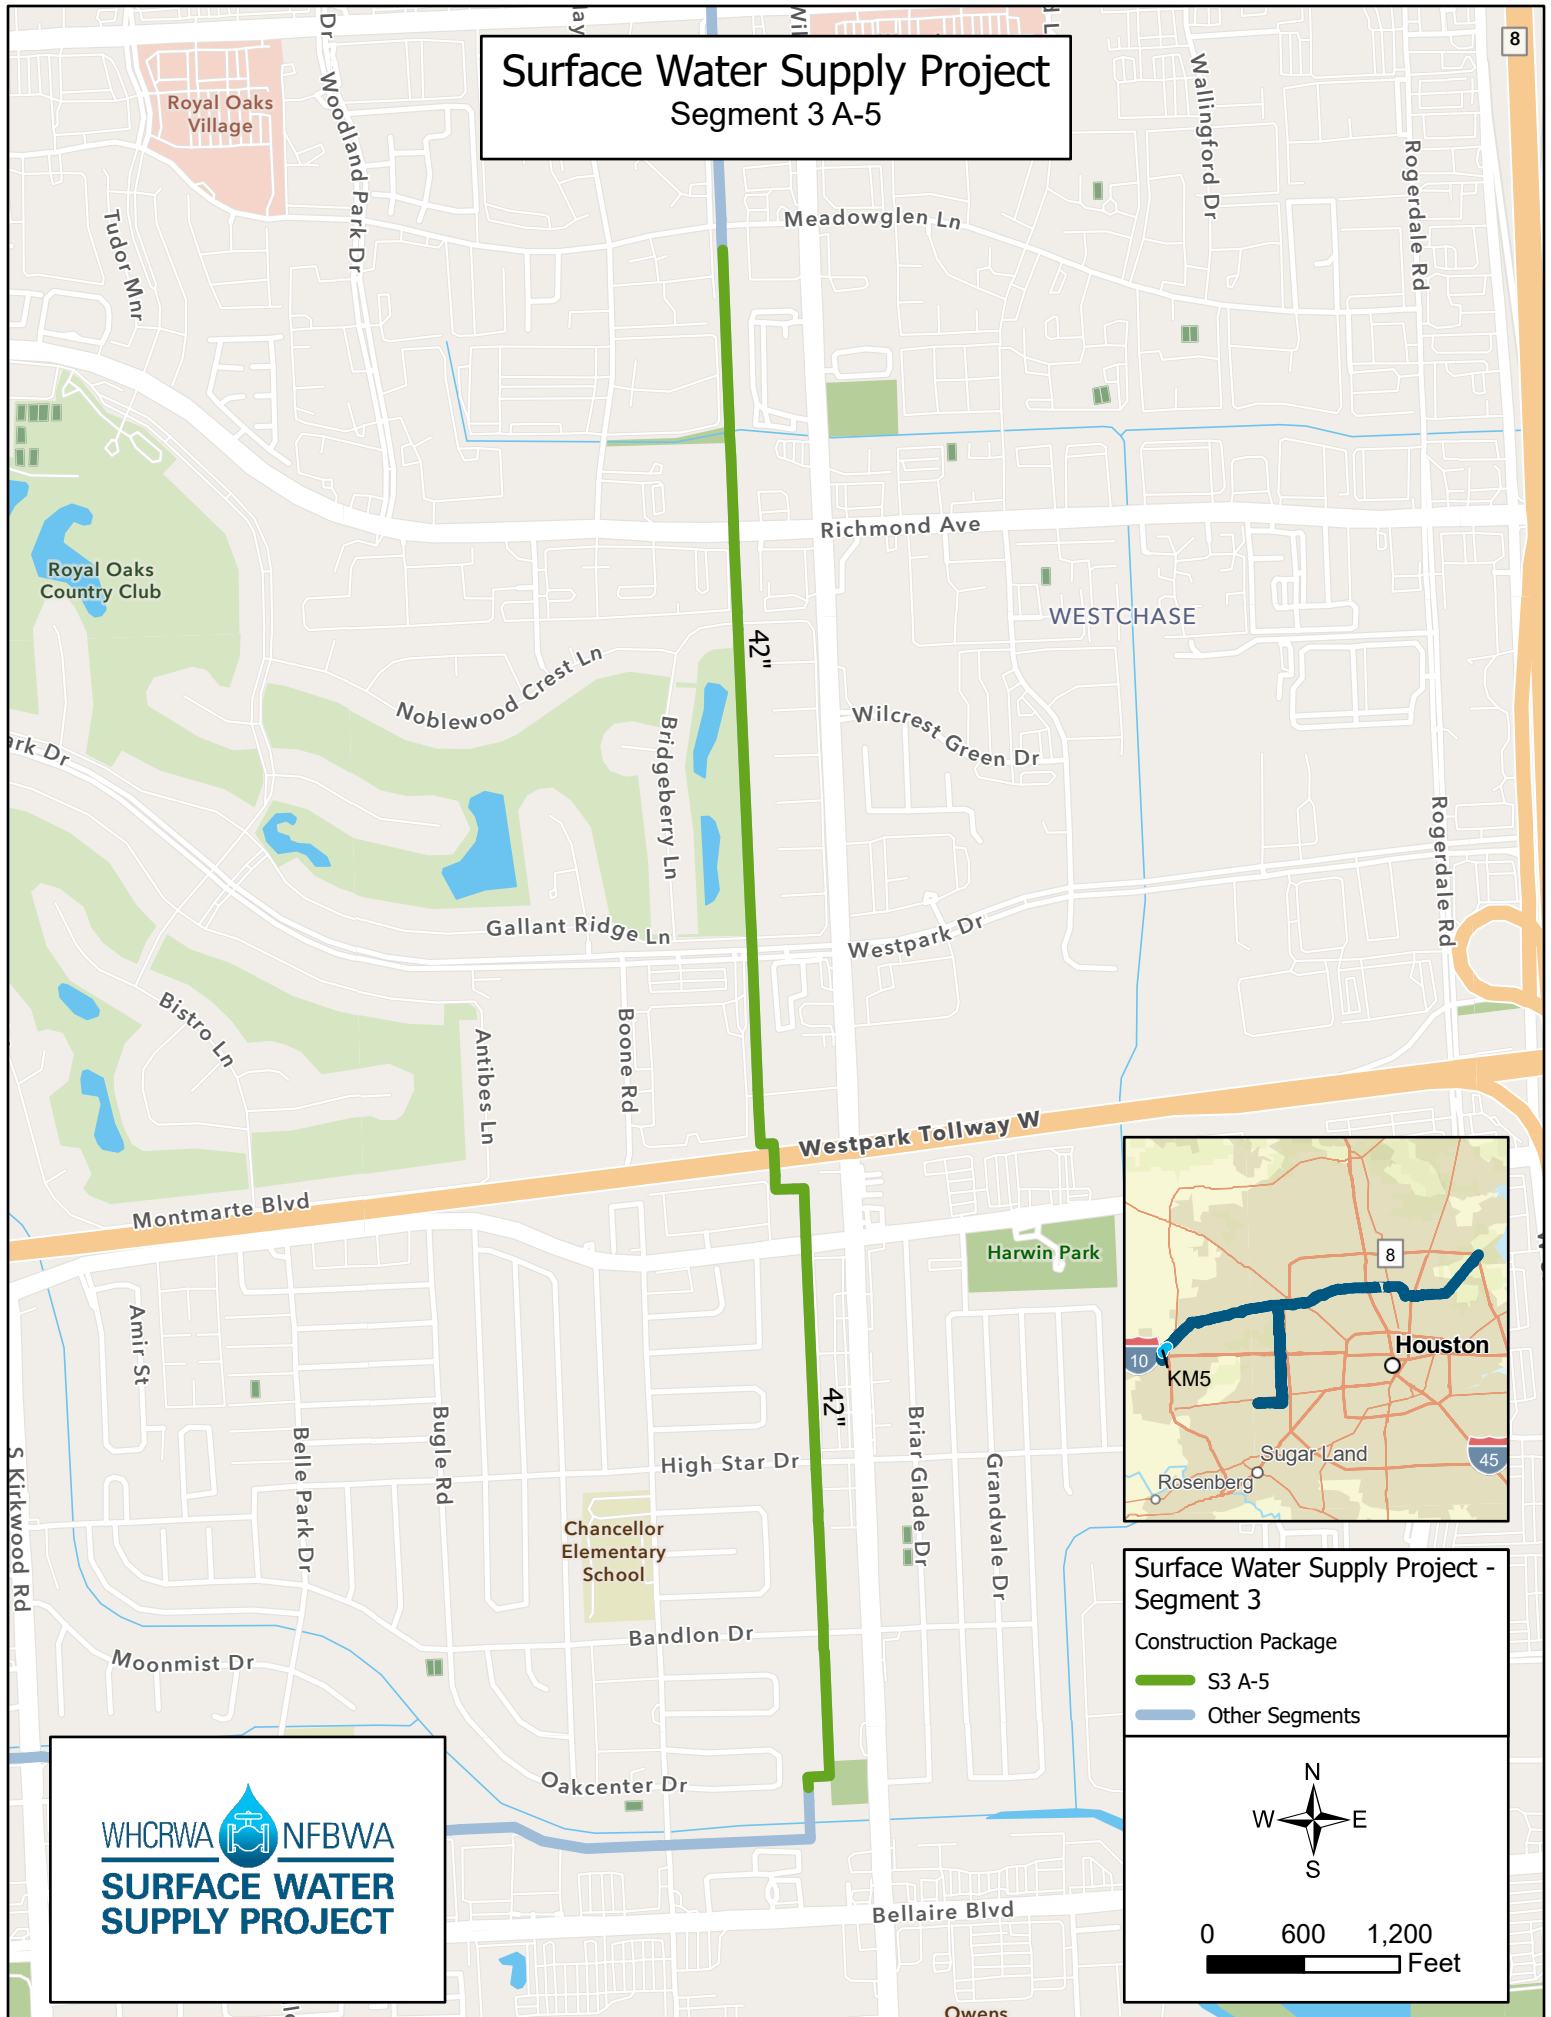

**Surface Water Supply Project - Segment 3**

Construction Package

- S3 A-5
- Other Segments

0 600 1,200 Feet

N  
W E  
S

WHCRWA NFBWA

**SURFACE WATER SUPPLY PROJECT**